

 
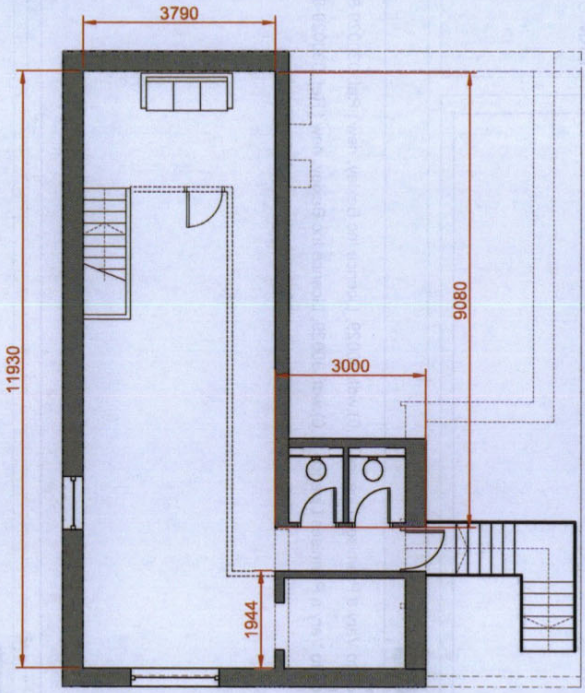


Form Name: Application to Vary a Premises Licence (1.0).wdf
Form Reference: Bulent Turgut/
Record ID: 30029
Date Exported: 4/12/2018 20:36:38

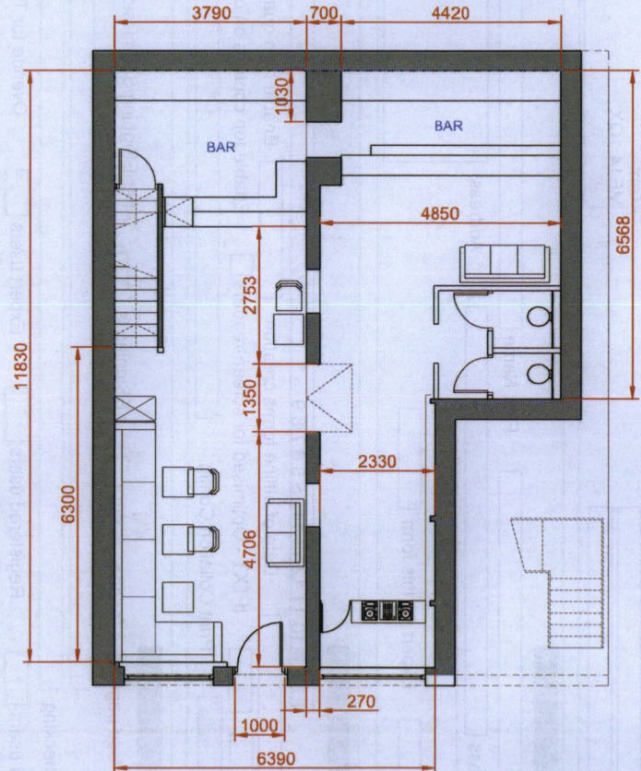

DO NOT SCALE ANY DIMENSIONS OFF THIS DRAWING. THE CONTRACTOR IS RESPONSIBLE FOR CHECKING THAT THERE IS NO CONFLICT BETWEEN ACTUAL BUILDING DIMENSIONS AND DRAWING DIMENSIONS. PLANS DRAWN FROM MEASURED SURVEY.

IN THE EVENT OF DISCREPANCIES BETWEEN THIS DRAWING AND SUBCONTRACTOR'S APPROVED WORKING DRAWINGS FOR RELEVANT BUILDING COMPONENTS, THE SUBCONTRACTOR'S DRAWING SHALL TAKE PRECEDENCE. ALL DIMENSIONS ARE IN MILLIMETERS UNLESS OTHERWISE STATED.

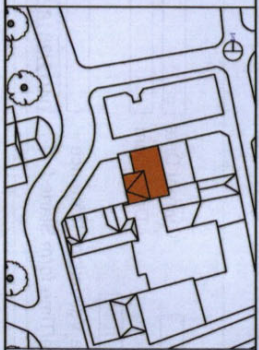

No.	Date	Issue Note
Design File To: BLDesigned@gmail.com		
Project Title EXISTING FLOOR PLANS SOCIAL BAR, MAIDSTONE		
Prepared By LB	Scale 1:100 @ A3	Sheet No. Sht-1 of
Date 29.10.17	Drawn By	