


THE MAIDSTONE BOROUGH COUNCIL

Address- 44 Heath Road, Maidstone, Kent,
ME16 9LG

Reference - 22/505681/FULL

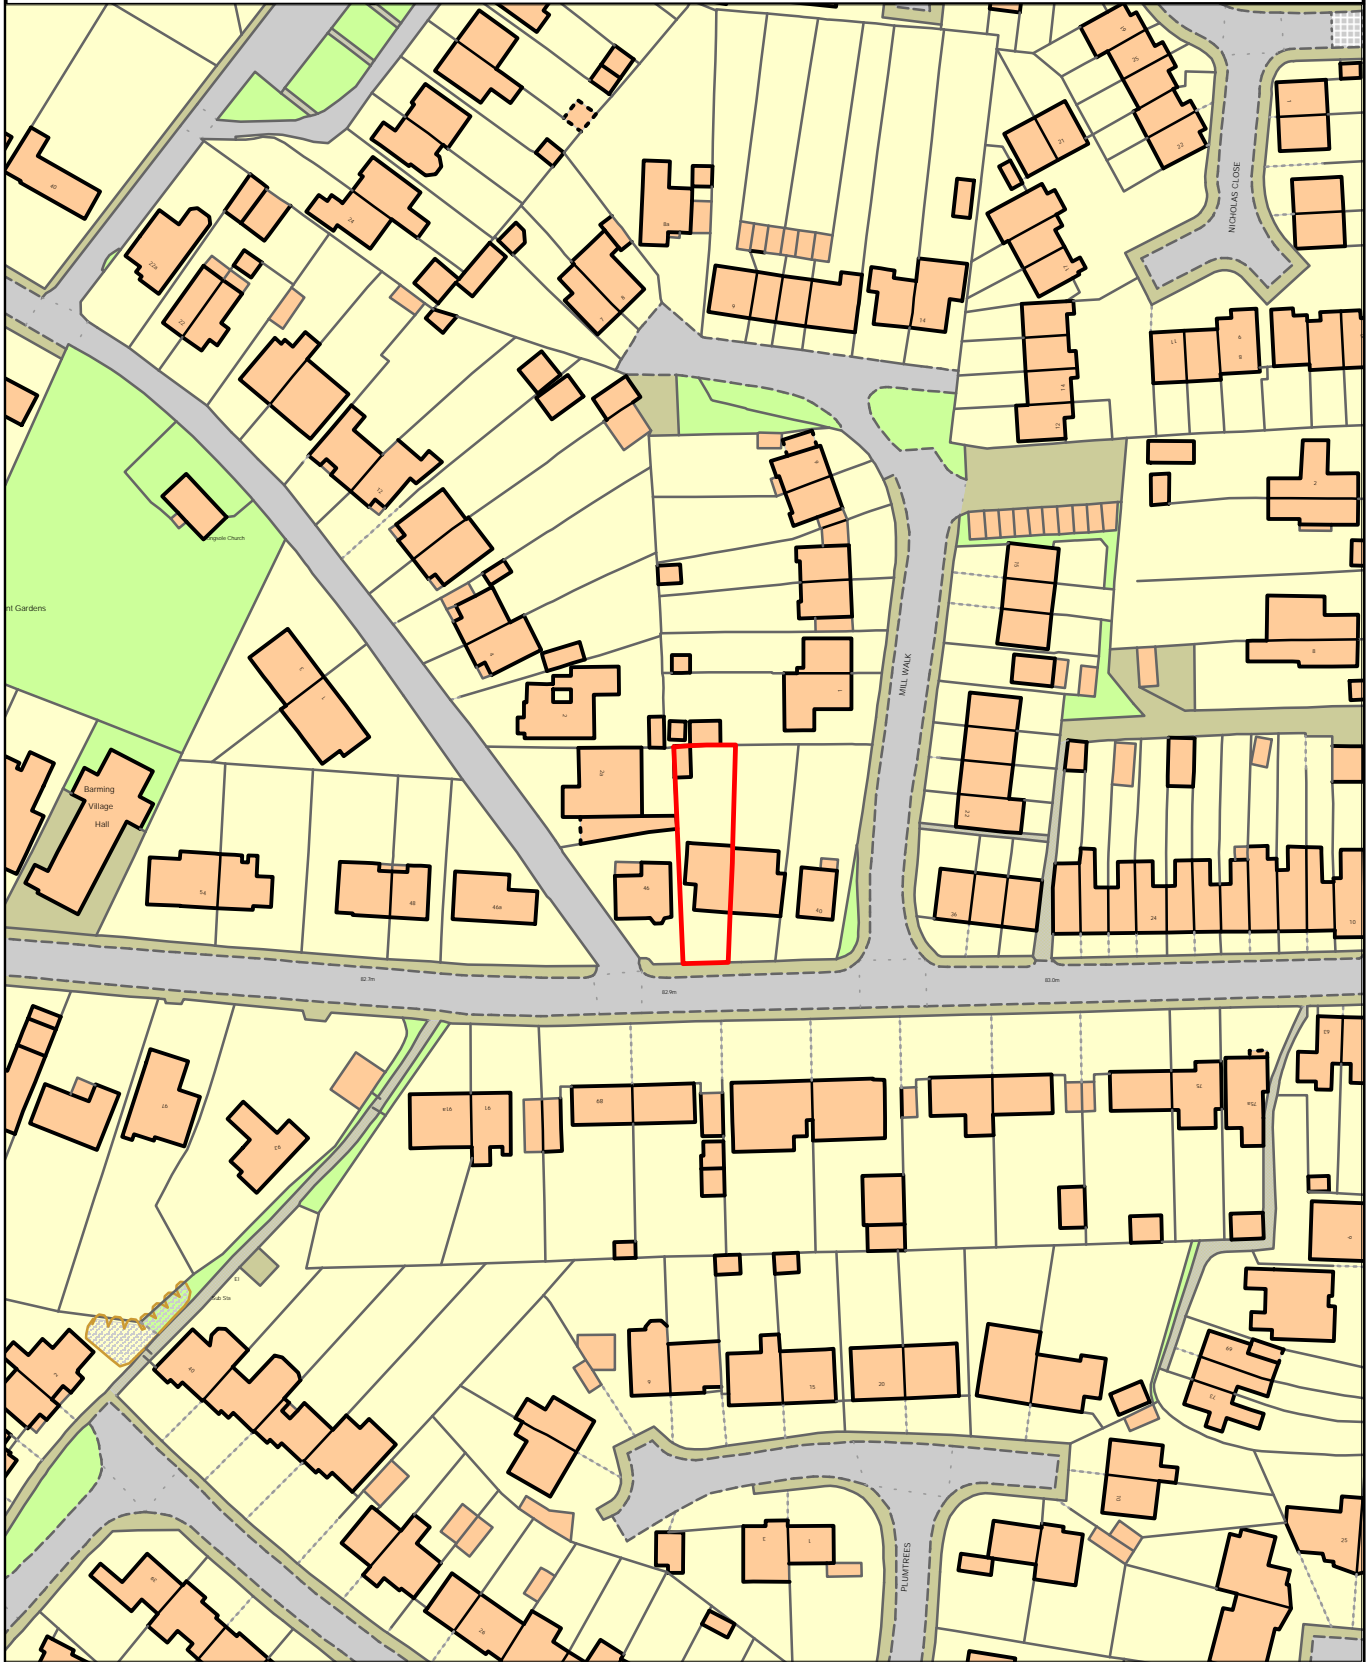

Reproduced from the Ordnance Survey mapping with the permission of the Controller of Her Majesty's Stationery Office © Crown copyright. Unauthorised reproduction infringes Crown copyright and may lead to prosecution or civil proceedings. The Maidstone Borough Council Licence No. 100019636, 2022. Scale 1:1250



Rob Jarman
Head of Planning and Development